
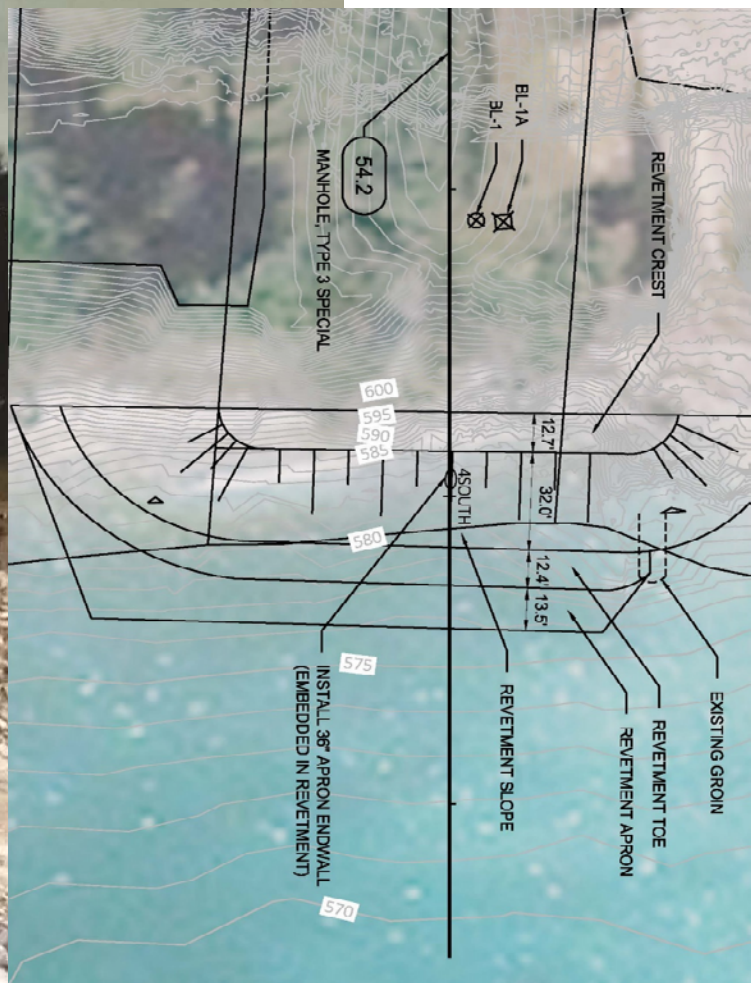


OUTFALL #1

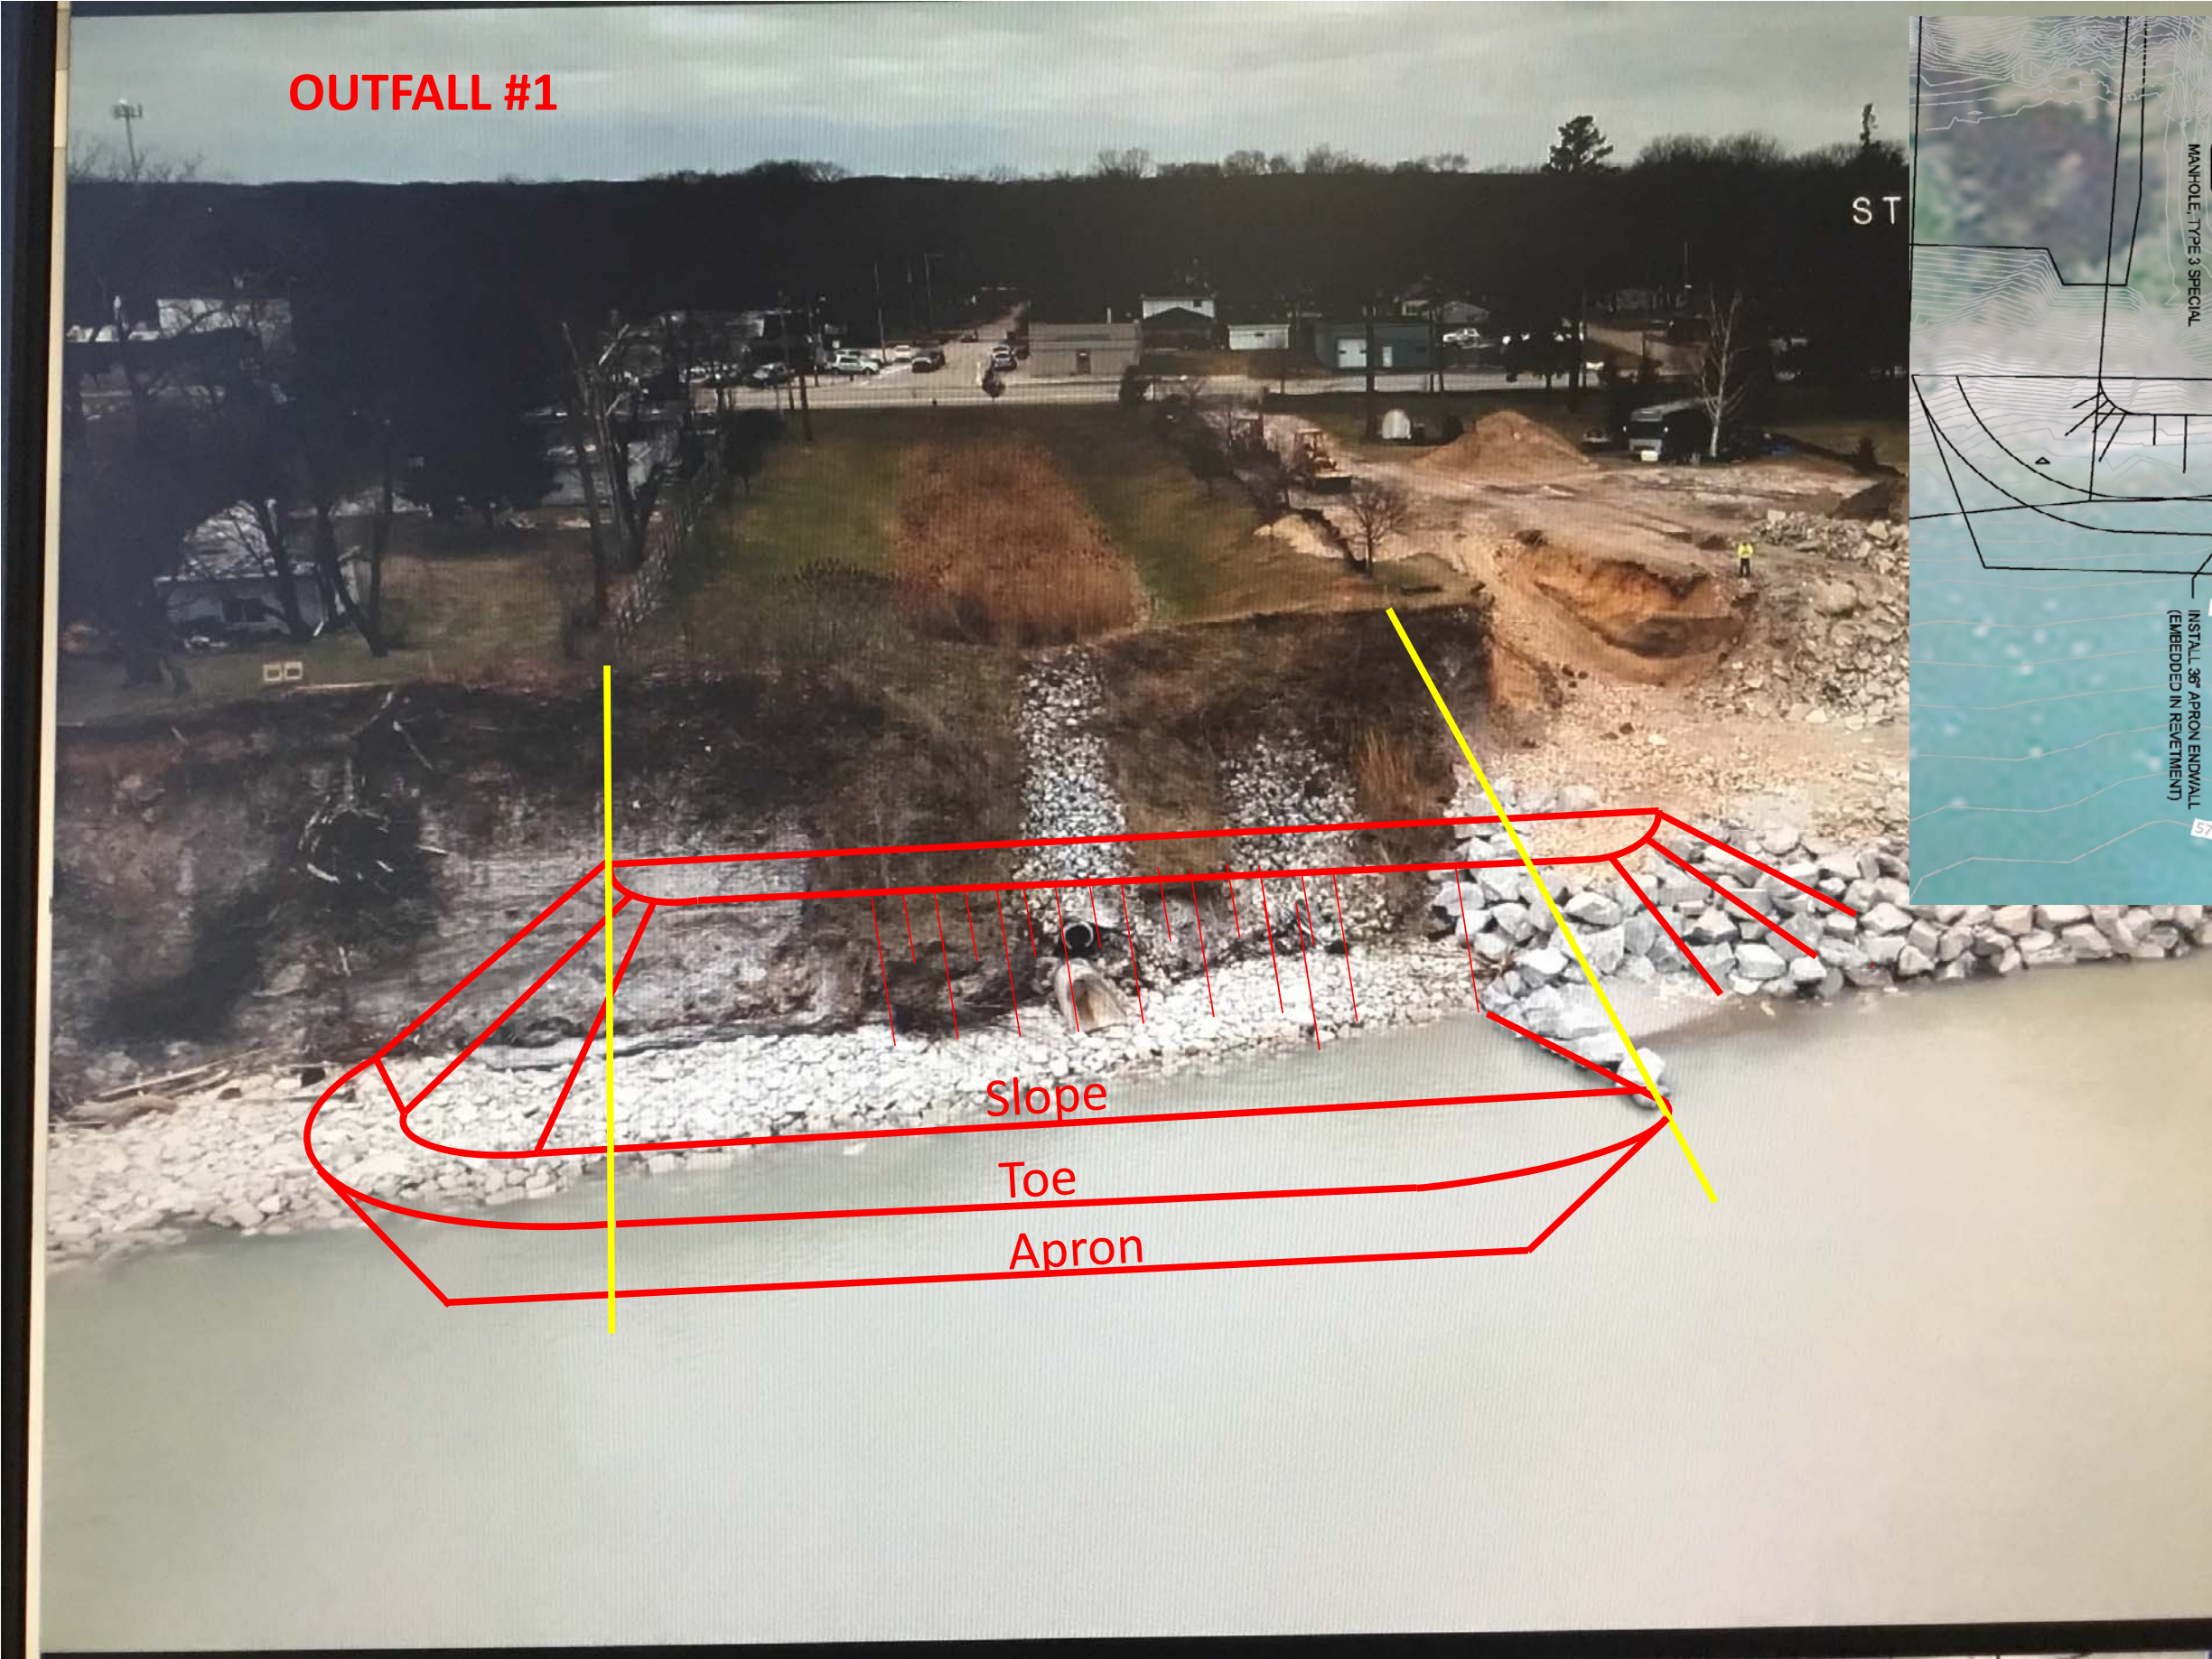

Slope

Toe

Apron